
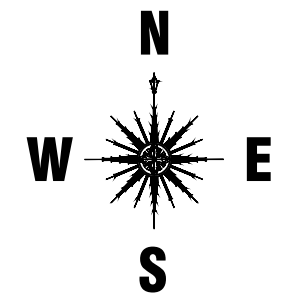


27.40 M. WDE EXISTING S.V. ROAD

EXIT

ENTRY / EXIT

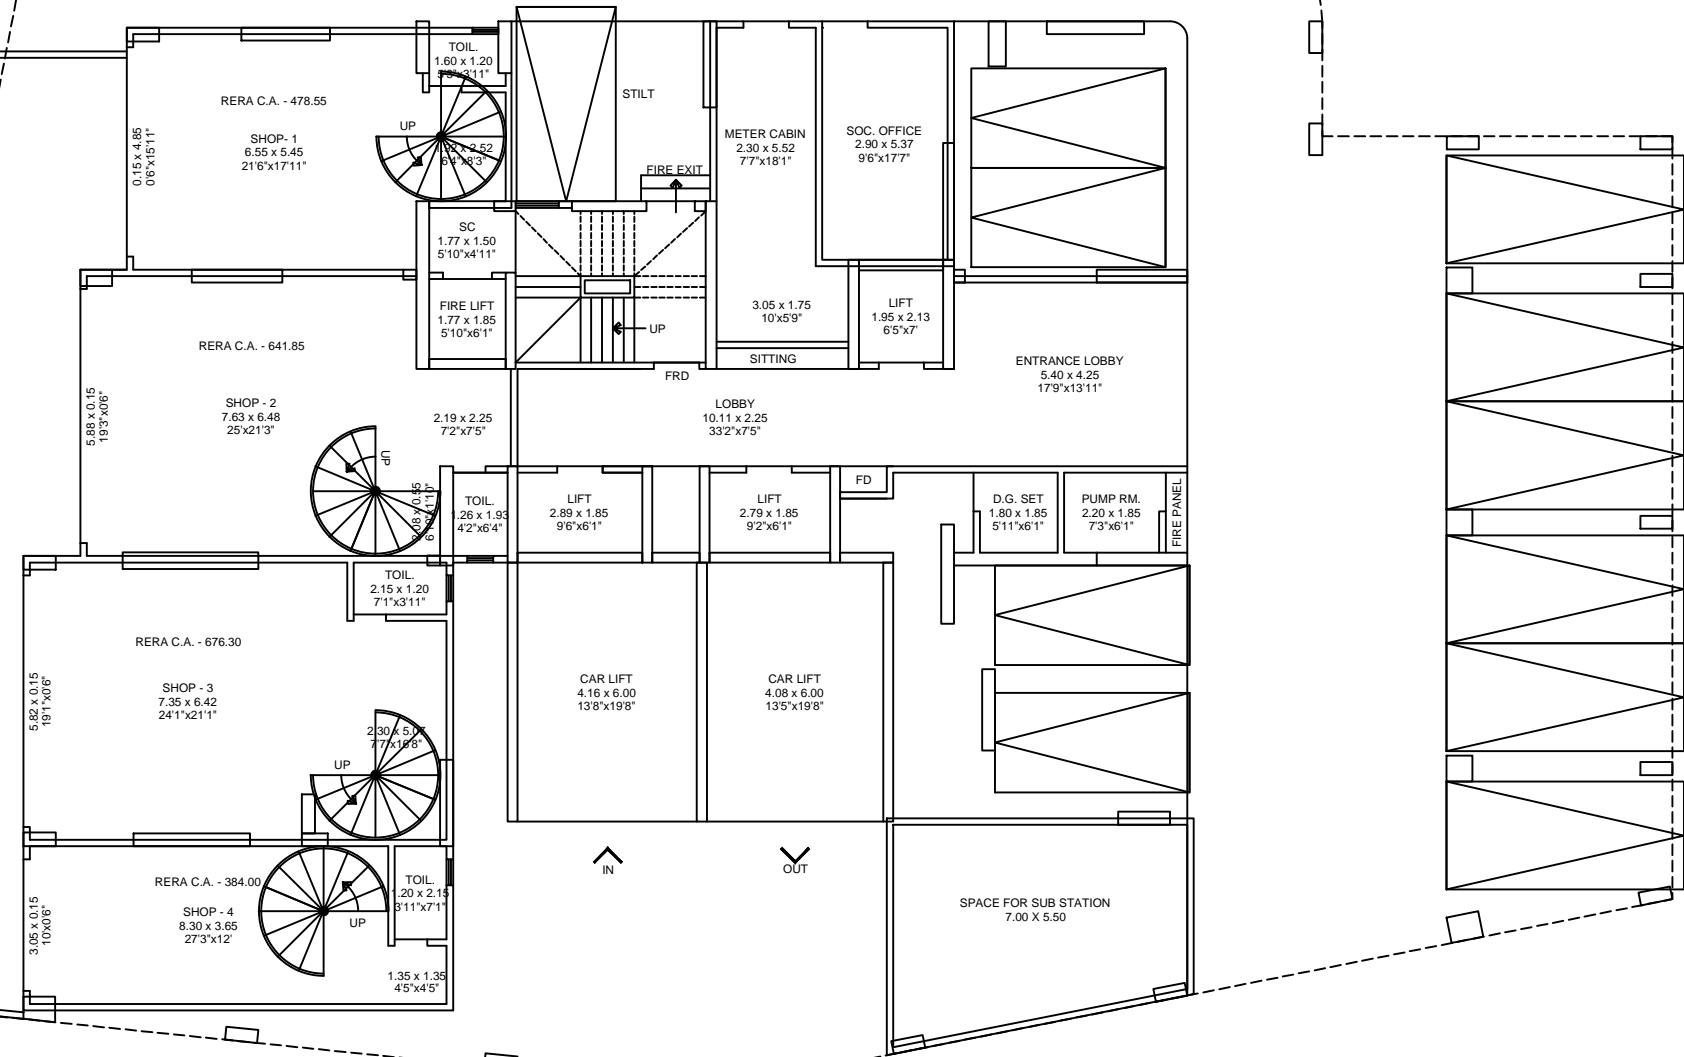

GROUND FLOOR PLAN

Developer

Yasin Abdul Rahim Kojar & Others

Ebrahim Mansion, Opp. Sunder Nagar, S.V. Road
Malad West, Mumbai - 400 064.

Project

Proposed Residential Building " KOJAR IMPERIA "
On plot bearing C.T.S. No. 66, 66/1 to 66/8, of village
Chinchavali At S.V. Road, Malad West Mumbai,

Architect

S.S. Jadhav
Civil Engineer, Licensed Surveyor
& Municipal Consultants
501, Laxmi Narayan CHS, Nanabhai Parelkar Marg,
Parel Village, Mumbai - 400 012.